








# METER CUPBOARD LAYOUT

LEGEND	
CW	 COLD WATER
HWF	 HOT WATER FLOW
NG	 NATURAL GAS
HWR	 HOT WATER RETURN
	 COMMET LOGGERS

1500

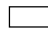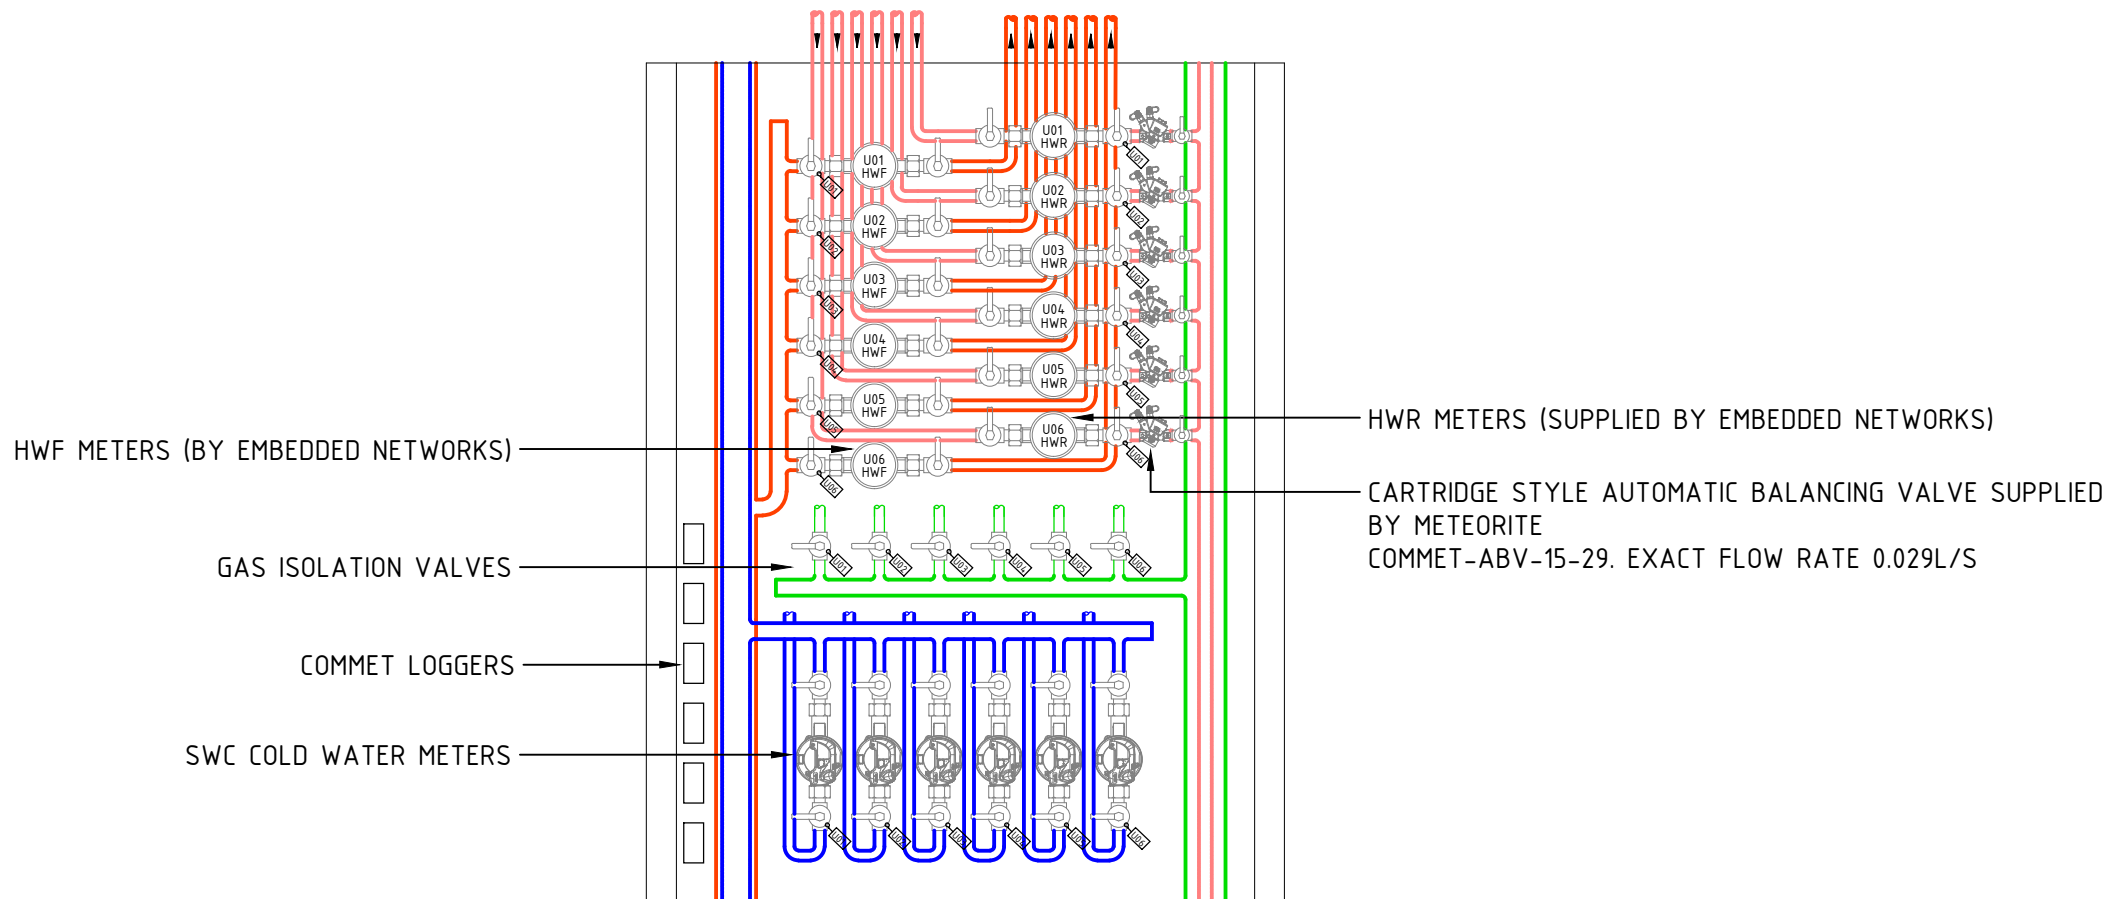

ELEVATION

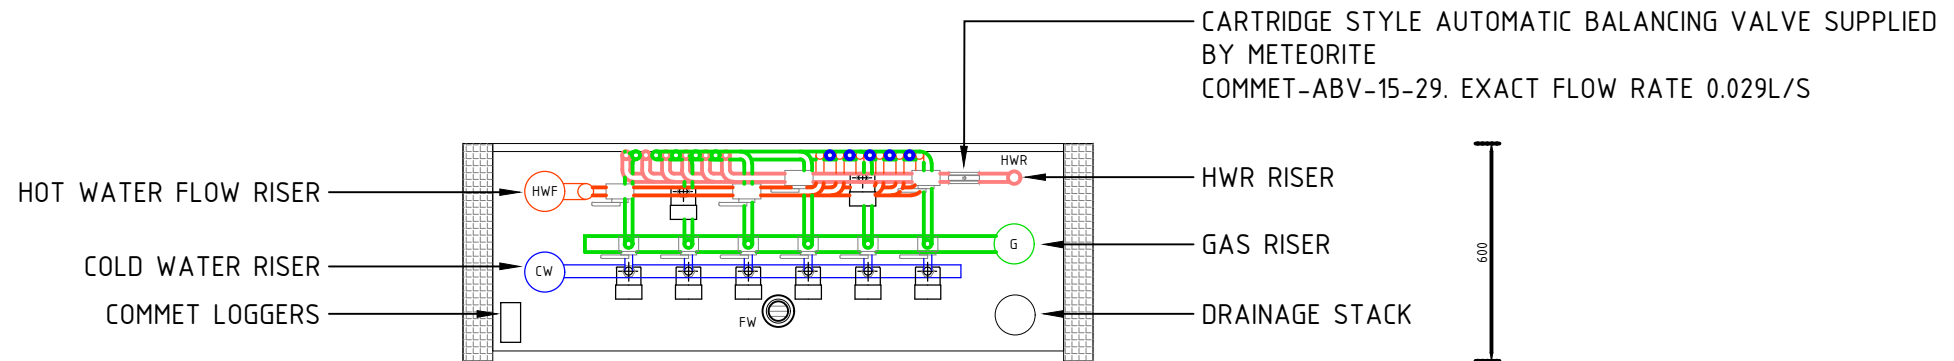

FRONT OF CUPBOARD

PLAN VIEW